

IMOBIL LOCUINTE COLECTIVE INTRAREA COMANEȘTI NR. 4 SECTOR 5, BUCUREȘTI



PROPUNERE REGLEMENTARI SCARA 1:500 LEGENDA

LIMITE

- LIMITA PUD
- LIMITE PARCELE

EXISTENT

- | | |
|--|--|
| LOCUINTE COLECTIVE | LOCUINTE INDIVIDUALE |
| INVATAMANT | SPATII VERZI |
| BIROURI | aferele locuintelor colective |
| ASISTENTA SOCIALA | SPATII VERZI |
| TERENURI VIRANE | aferele liceului Ion Barbu |

PROPUNERE REGLEMENTARI


- ALINIERIA CONSTRUCTIILOR
- EDIFICABIL Hmax = D+P+2+M

ACCES PROPUSE

- ACCES CAROSABIL
- ACCES PIETONAL

CIRCULATII

- CIRCULATII CAROSABILE PUBLICE (STRAZI)
- CIRCULATII PIETONALE (TROTOARE)

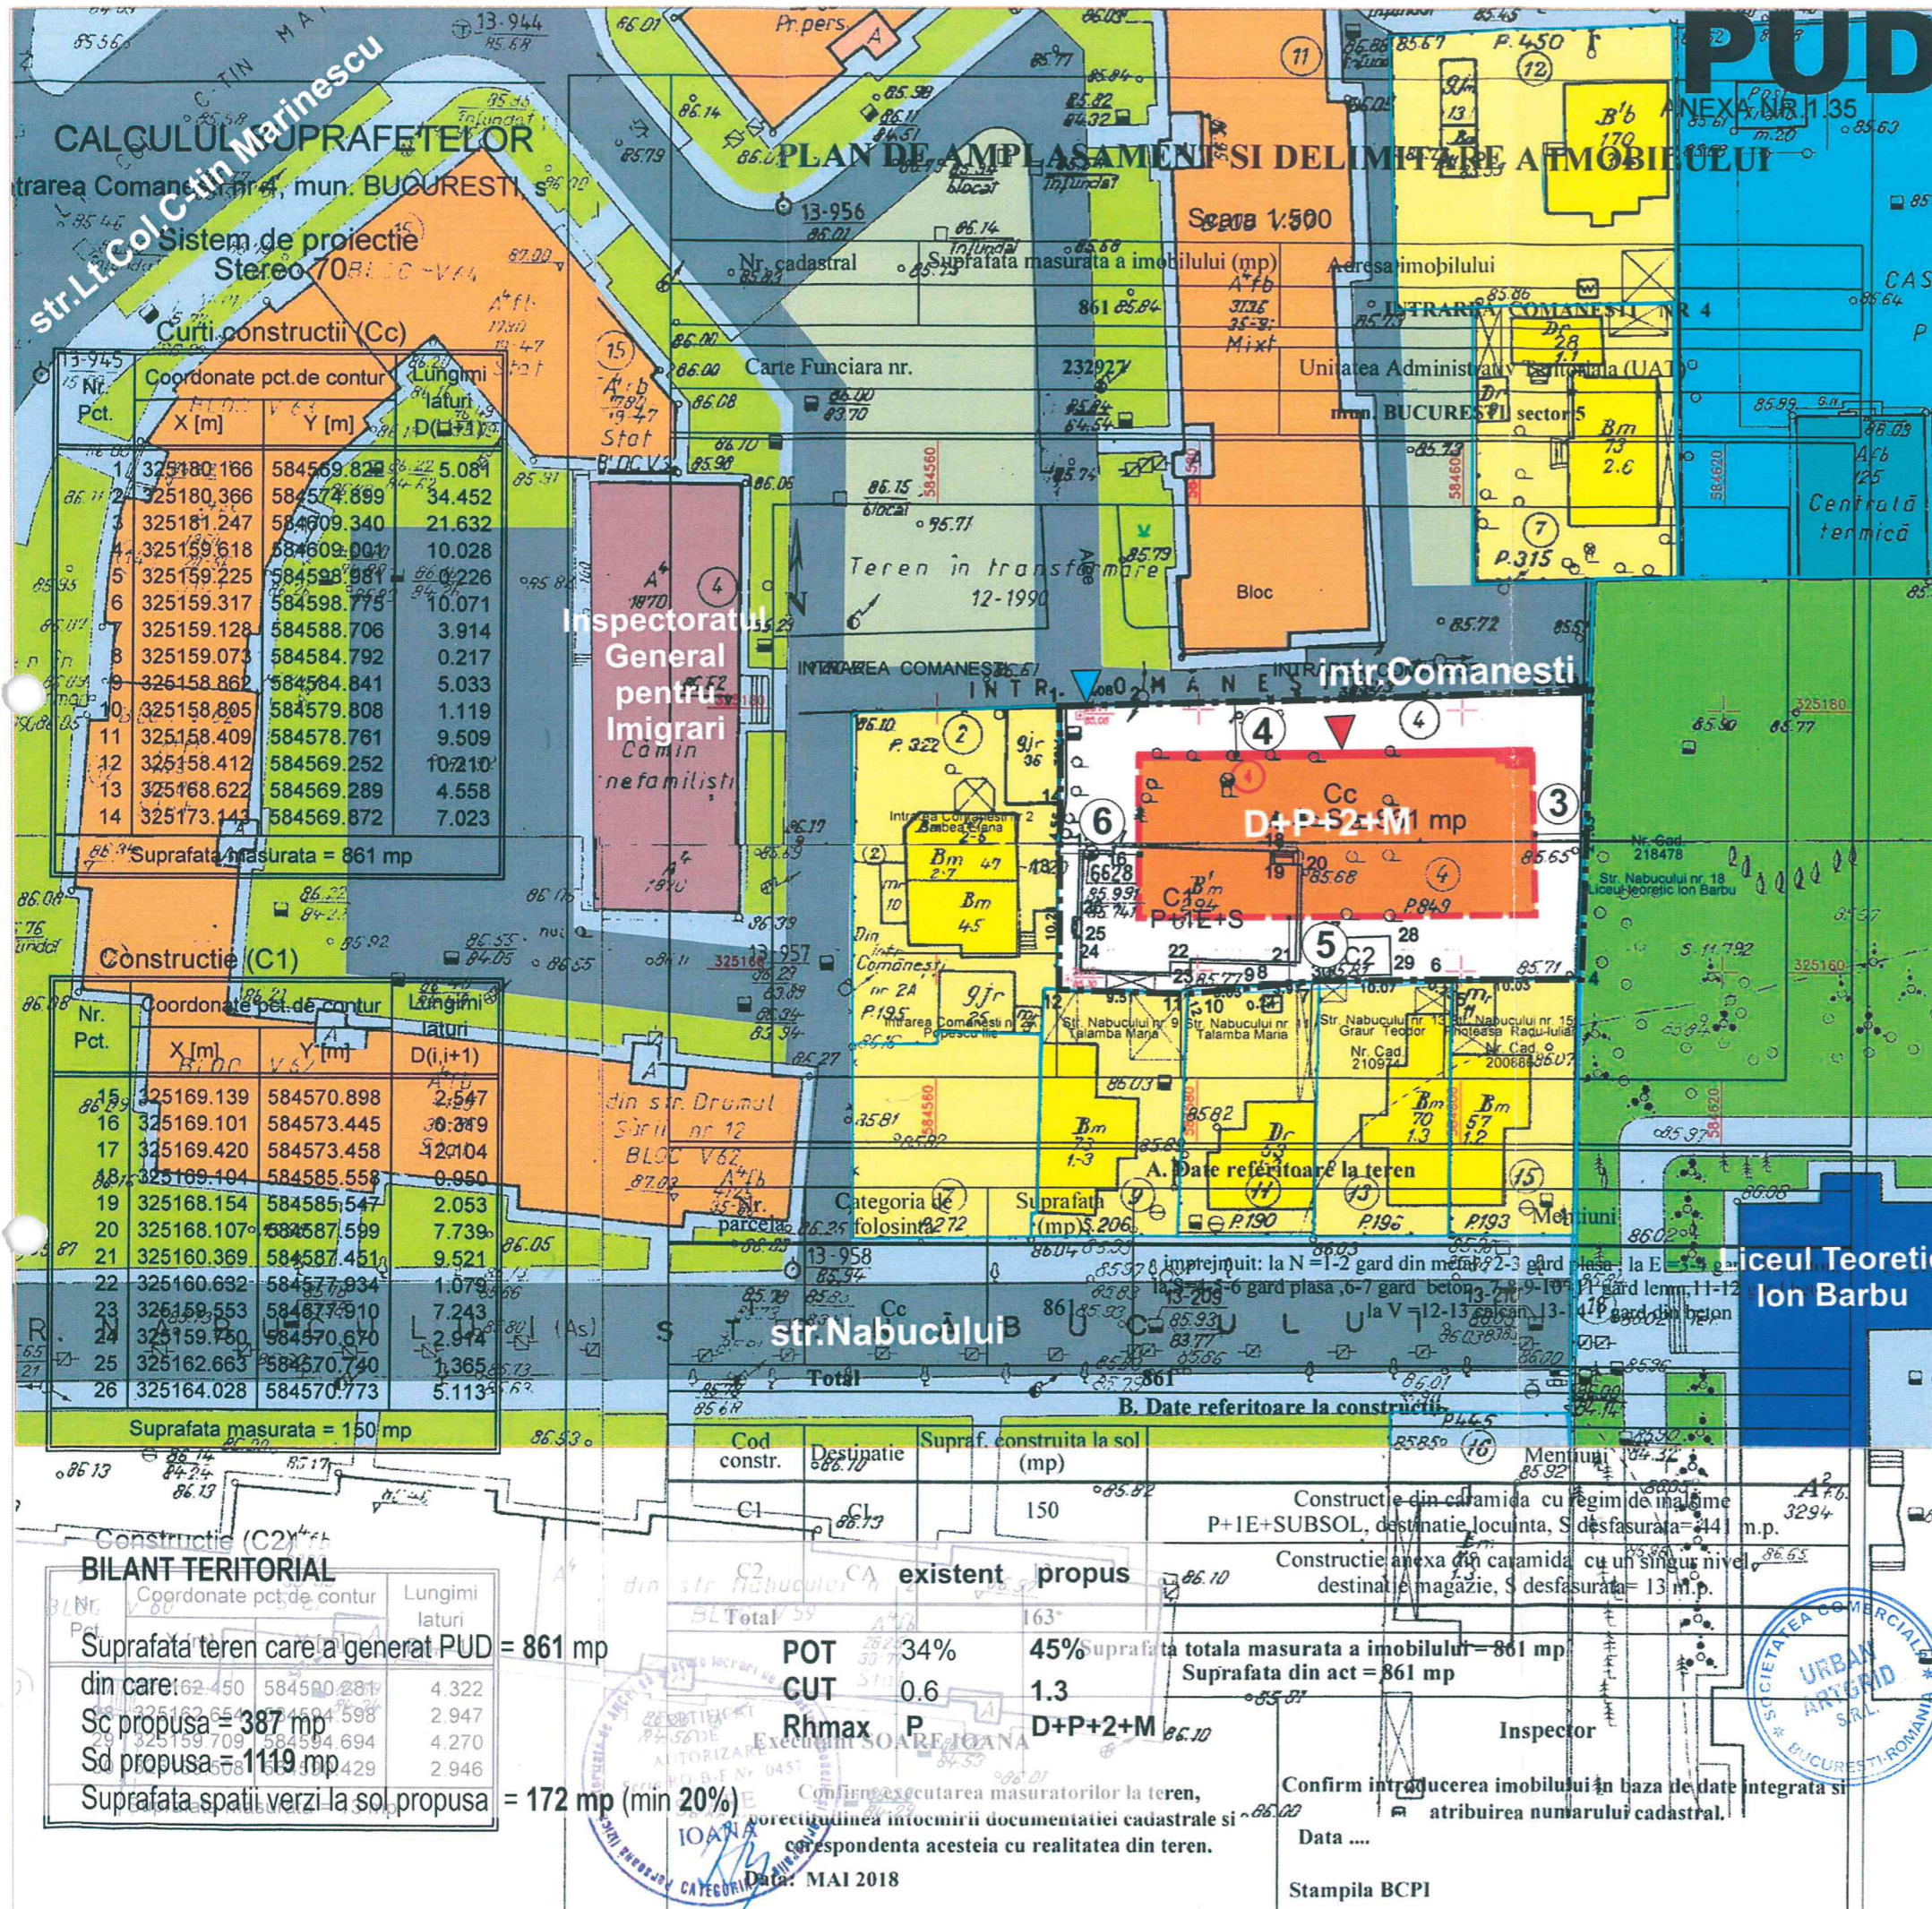

	S.C. URBAN ARTGRID S.R.L. Str. Ritmului 2A, sector 2, Bucuresti CUI 35759039, J40/3334/2016	TITLUL PROIECTULUI: PLAN URBANISTIC DE DETALIU INTRAREA COMANEȘTI NR.4 SECTOR 5, BUCUREȘTI	CONTRACT 9/2019
SEF PROIECT:	arh. Simona Butnariu	TITLUL PLANSEI: REGLEMENTARI URBANISTICE	SCARA 1:500
PROIECTAT:	urb.peis. Alexandra Coltos	AUGUST 2019	PLANSĂ nr.6