

P.U.D

STRADA LOCOTENENT PETRE LINTES NR. 14, SECTOR 5, BUCURESTI

REGLEMENTARI URBANISTICE

LEGENDA:

- LIMITA PUD
- LIMITA PARCELE

FUNCTIUNI

- LOCUINTE INDIVIDUALE PE PARCELA
- LOCUINTE COLECTIVE SI SEMICOLECTIVE
- COMERT / SERVICII / BIROURI
- TERENURI LIBERE / NECONSTRUITE
- CIRCULATII AUTO
- CIRCULATII PIETONALE

REGIM DE INALTIME

- P - P+1
- P+2 - P+3
- P+4 - P+6

PROPUNERI

- EDIFICABIL PROPOS
- ACCES AUTO PROPOS
- ANEXA CE URMEAZA A FI DEMOLATA



astragal
ALEEA TIBLES NR. 26, SECTOR 6
BUCURESTI - J 40 / 8232 / 2003

PROIECT NR.

313

TITLU PROIECT: P.U.D. CONSTRUIRE LOCUINTA UNIFAMILIALA
S+P+E1+MANSARDA
STRADA LOCOTENENT PETRE LINTES NR 14, SECTOR 5,
BUCURESTI
BENEFICIAR: PANAIT GABRIEL SORIN



BUCURESTI, SECTOR 5, STRADA LOCOTENENT PETRE LINTES NR 14

PLANS NR.

U 11

REGLEMENTARI URBANISTICE

PROIECTAT	ARH. OANA RADULESCU	<i>Oana Radulescu</i>
DESENAT	URB. ALEXANDRA NICOLETA BUCUR	<i>Alexandra Nicoleta Bucur</i>
VERIFICAT	ARH. GILDA CIOBOTARASU	<i>Gilda Ciobotarasu</i>
FAZA: PUD	DATA: IANUARIE 2021	SC: 1/500

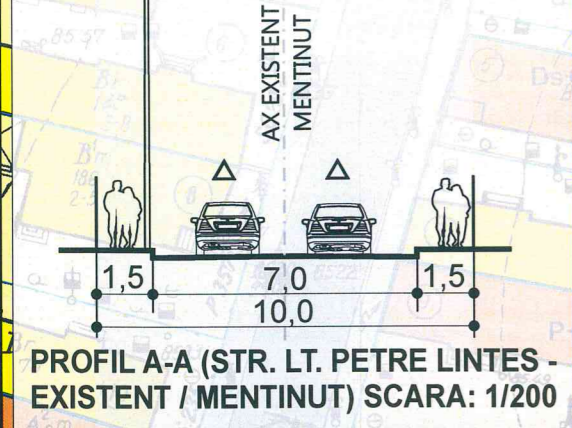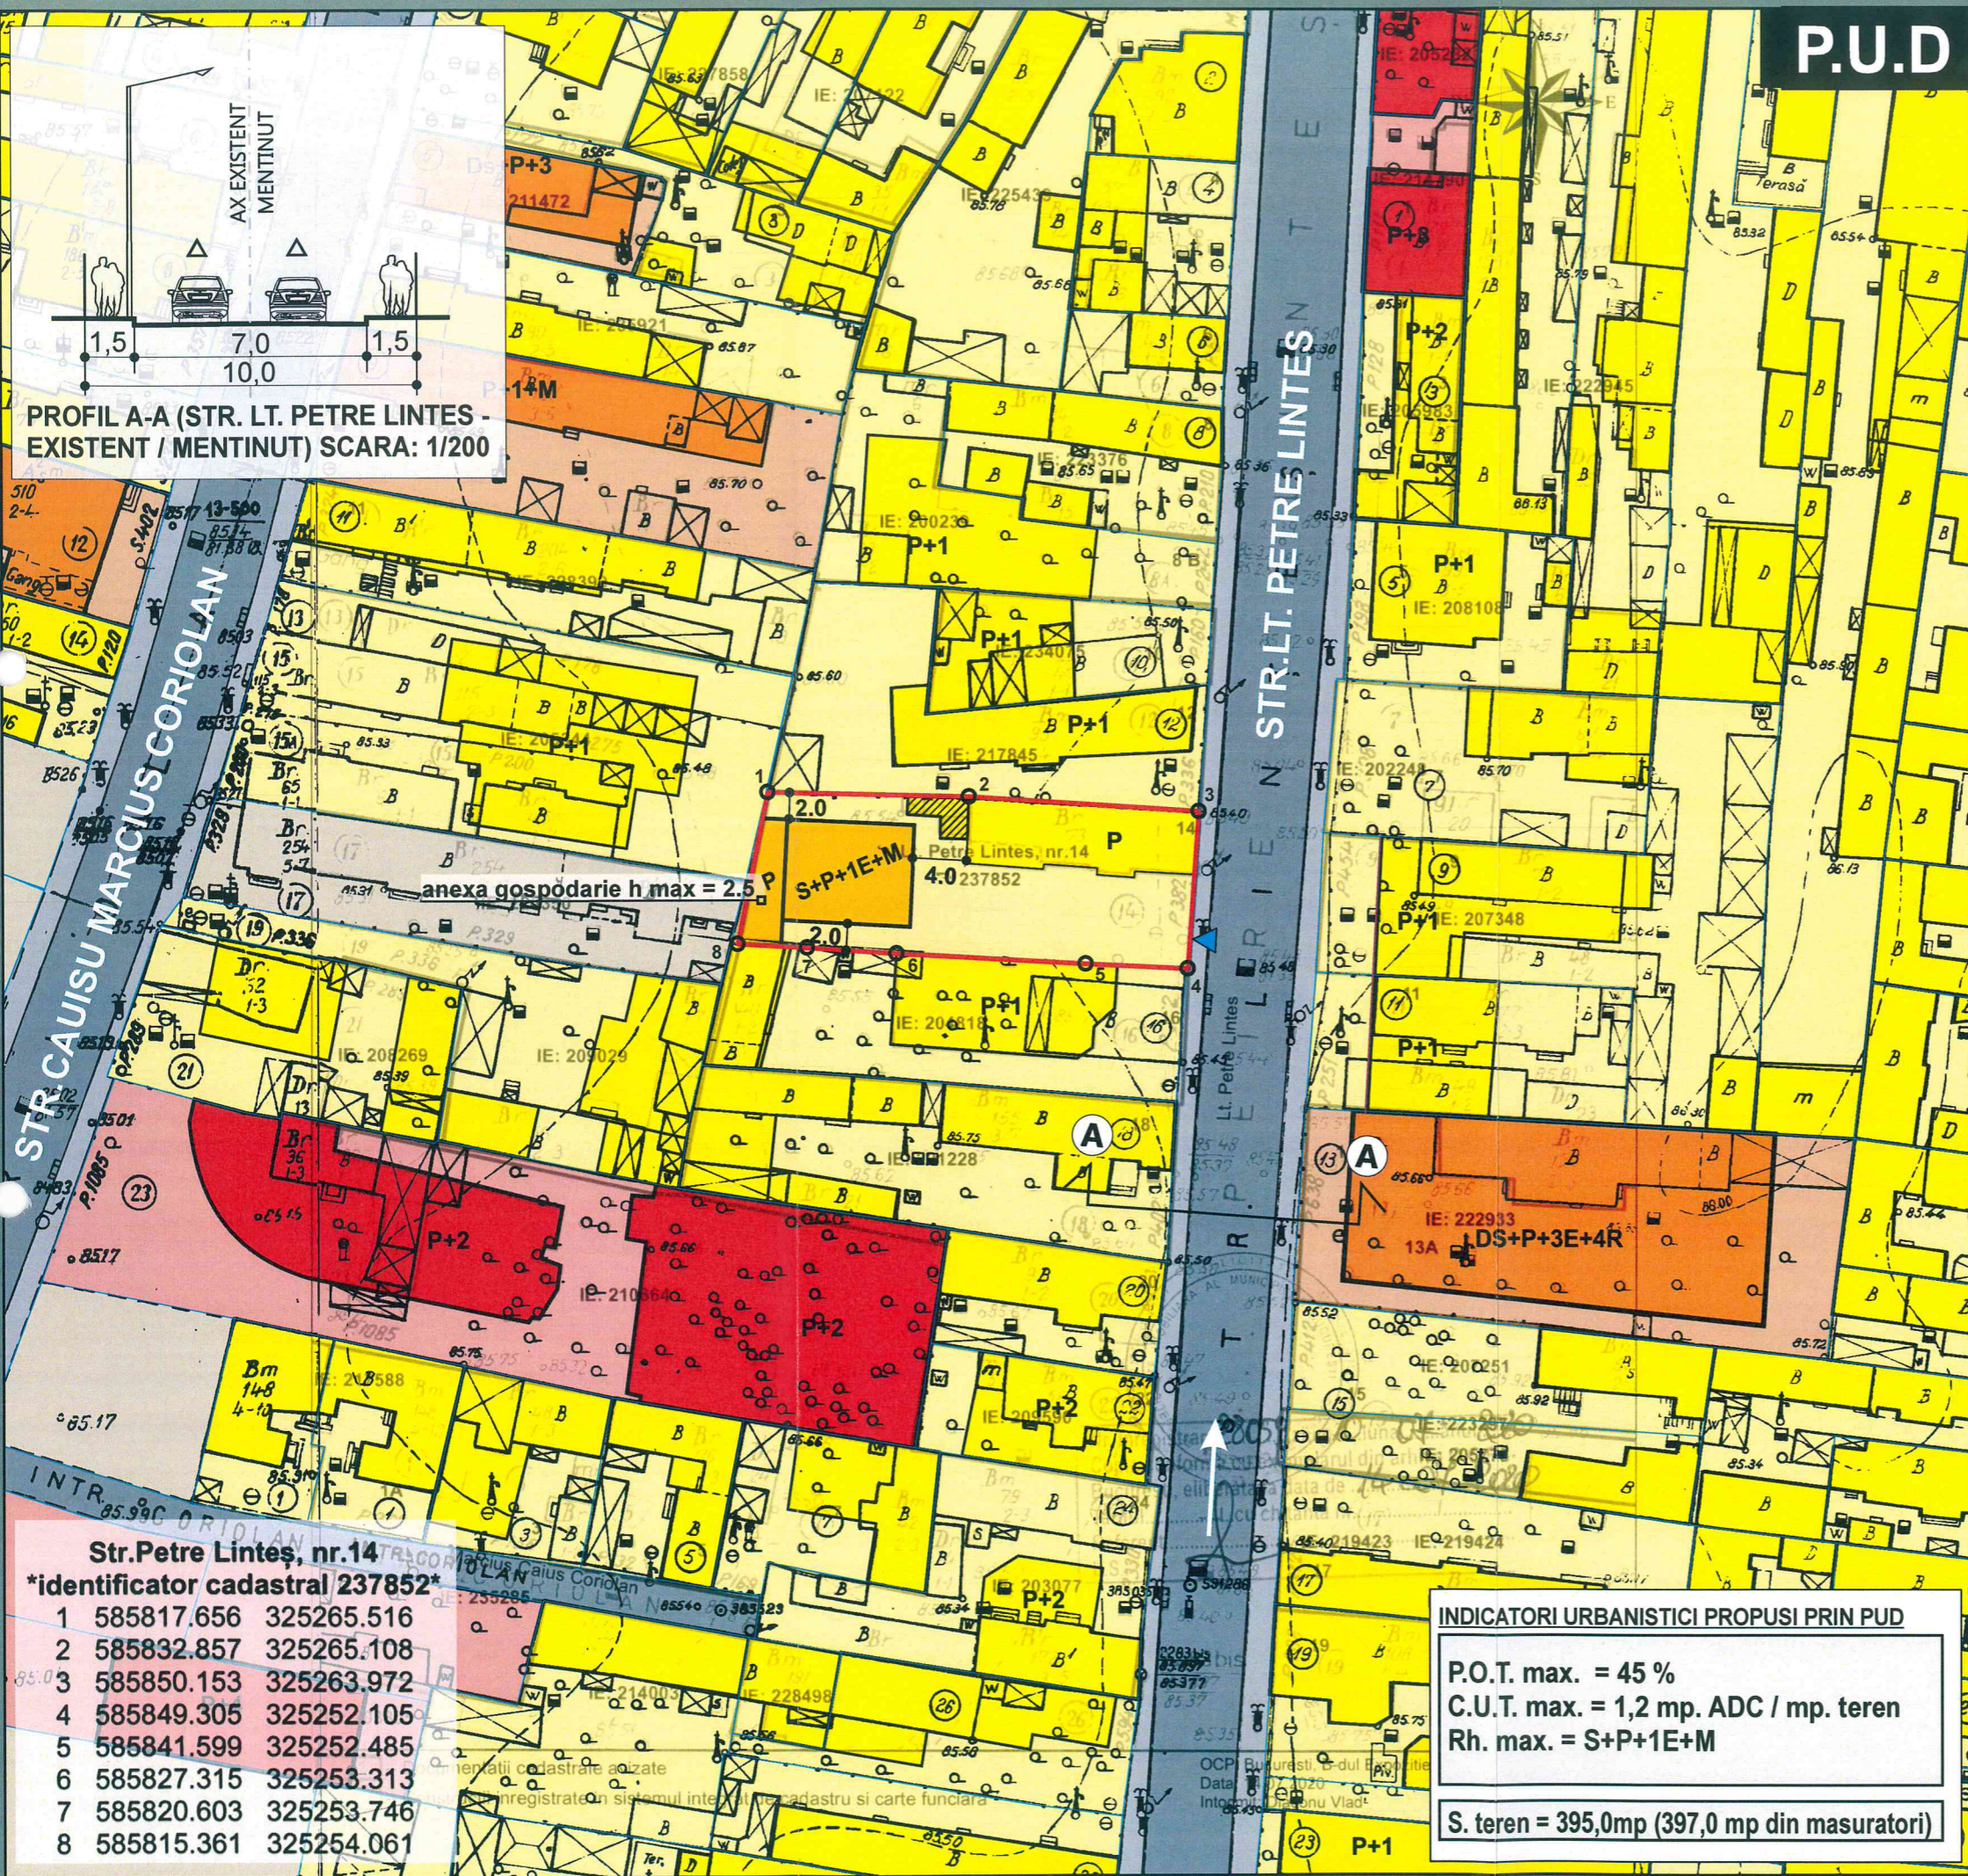

Str. Petre Lintes, nr. 14
identificator cadastral 237852

1	585817.656	325265.516
2	585832.857	325265.108
3	585850.153	325263.972
4	585849.305	325252.105
5	585841.599	325252.485
6	585827.315	325253.313
7	585820.603	325253.746
8	585815.361	325254.061

INDICATORI URBANISTICI PROPUSI PRIN PUD

P.O.T. max. = 45 %
C.U.T. max. = 1,2 mp. ADC / mp. teren
Rh. max. = S+P+1E+M

S. teren = 395,0mp (397,0 mp din masuratori)

anexa gospodarie h max = 2.5 P

STR. LT. PETRE LINTES

STR. CAISU MARCIUS COROLIAN

INTR.